



1 : 2 5 0

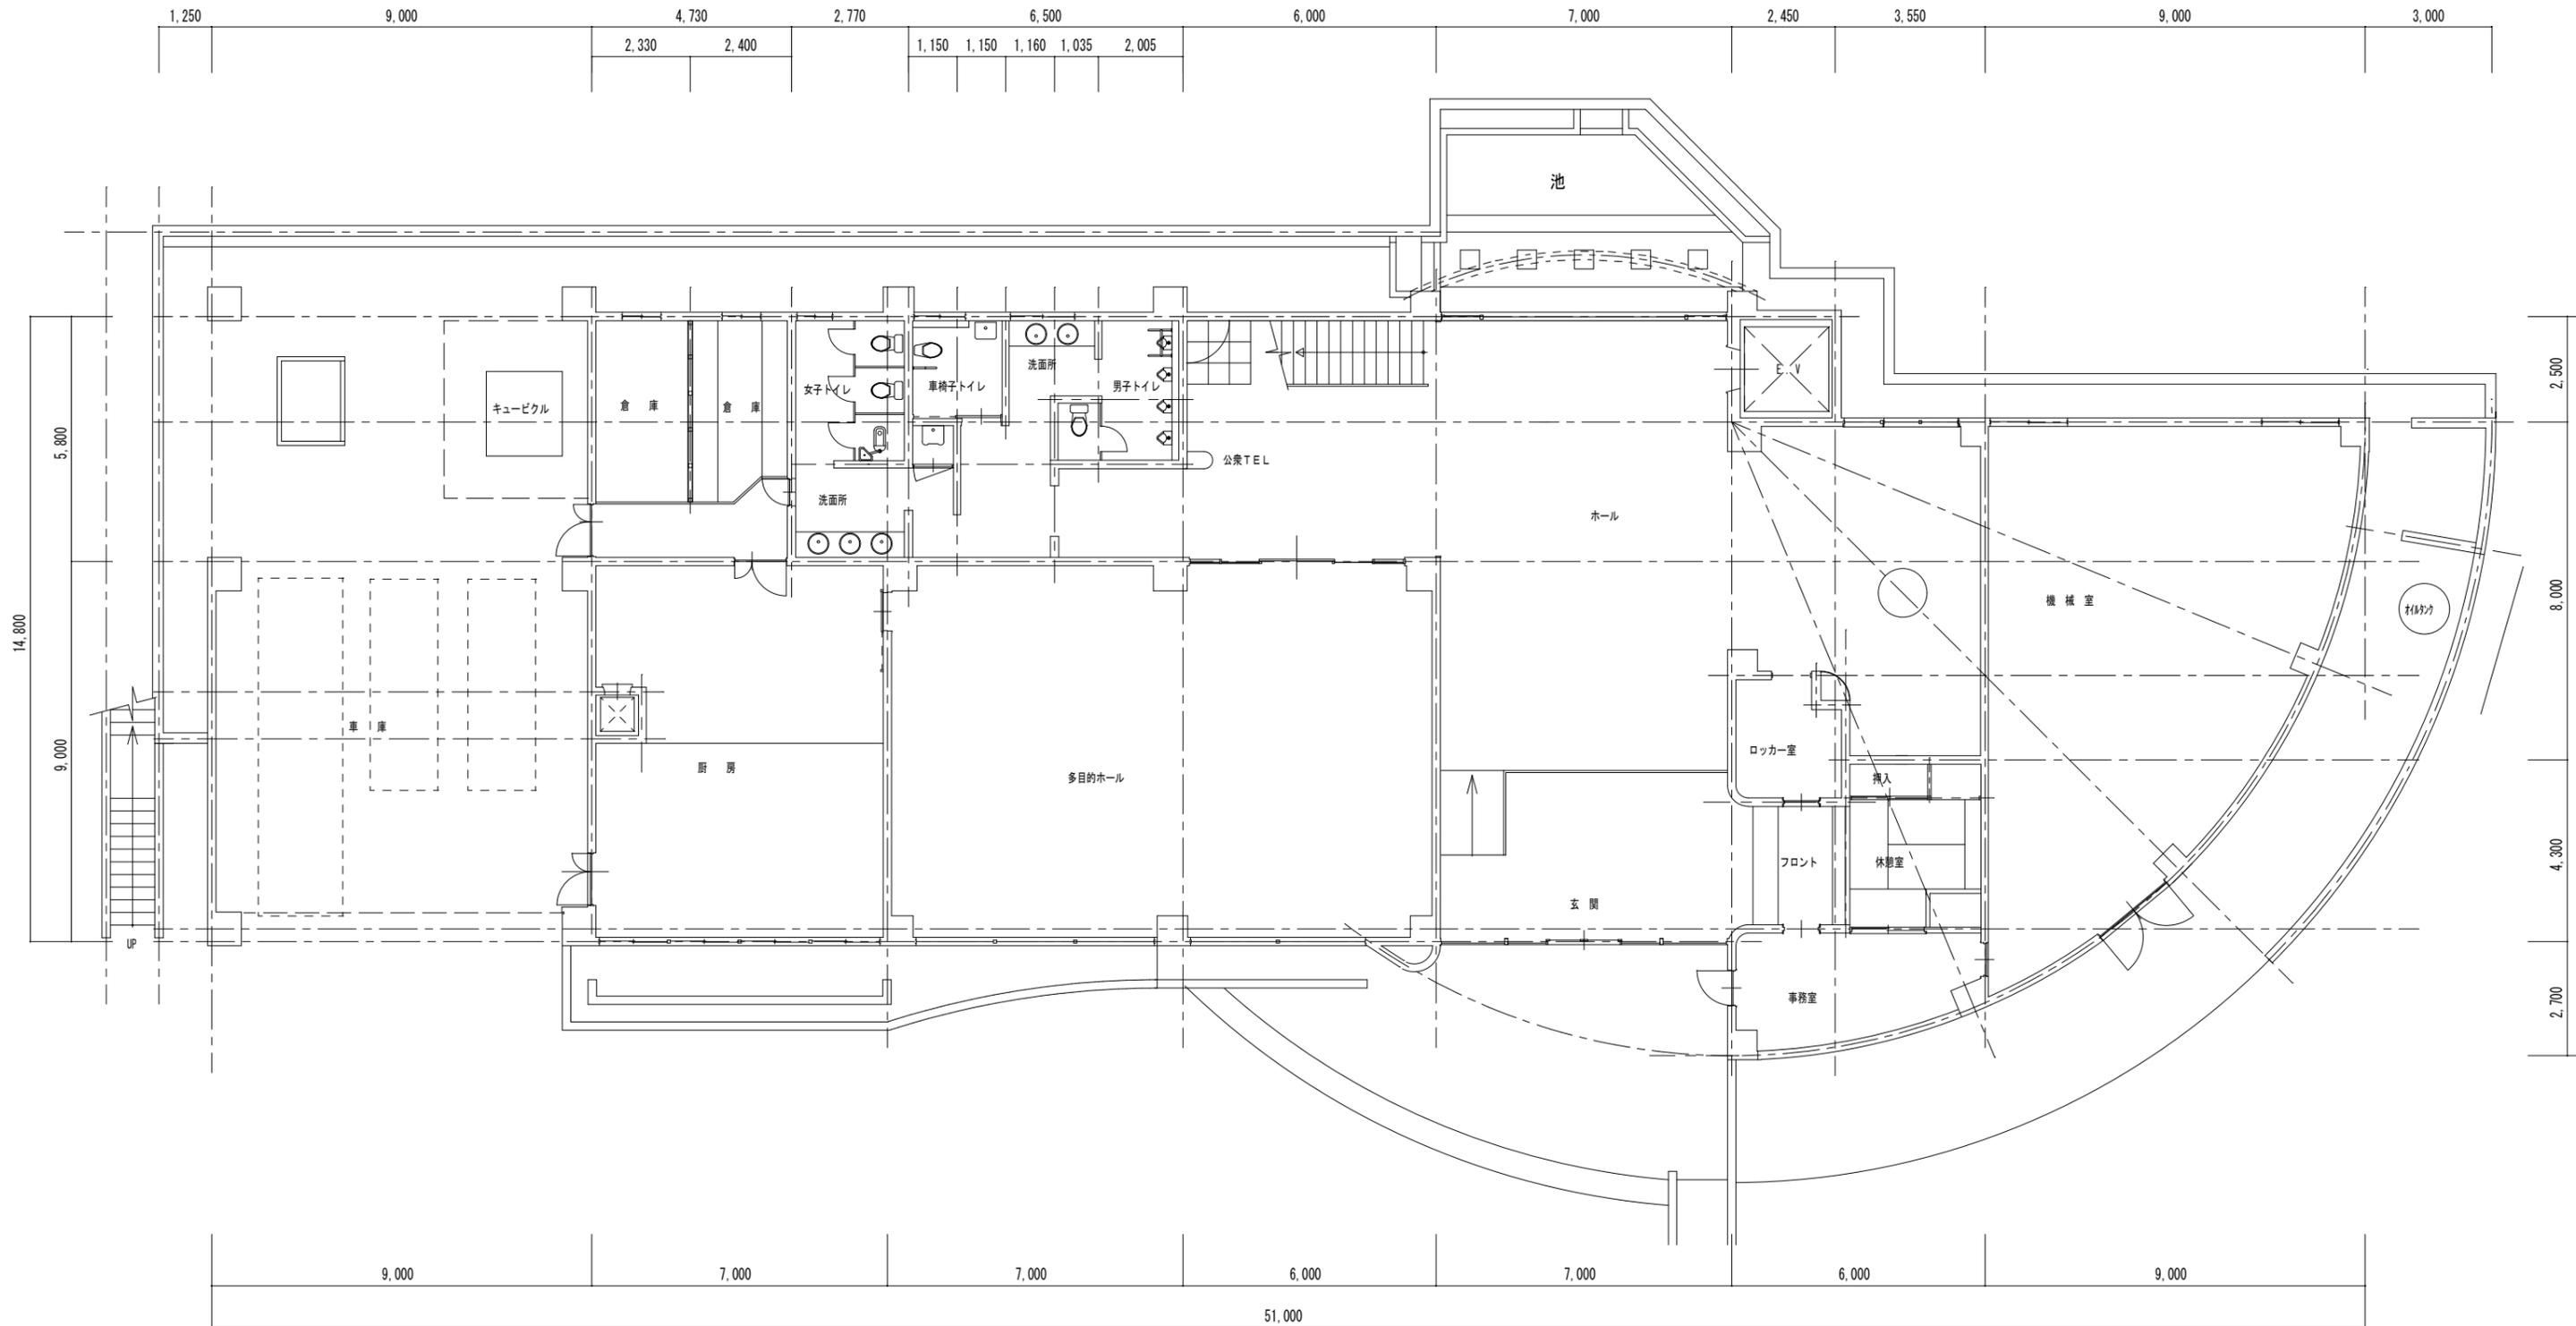

1階平面図

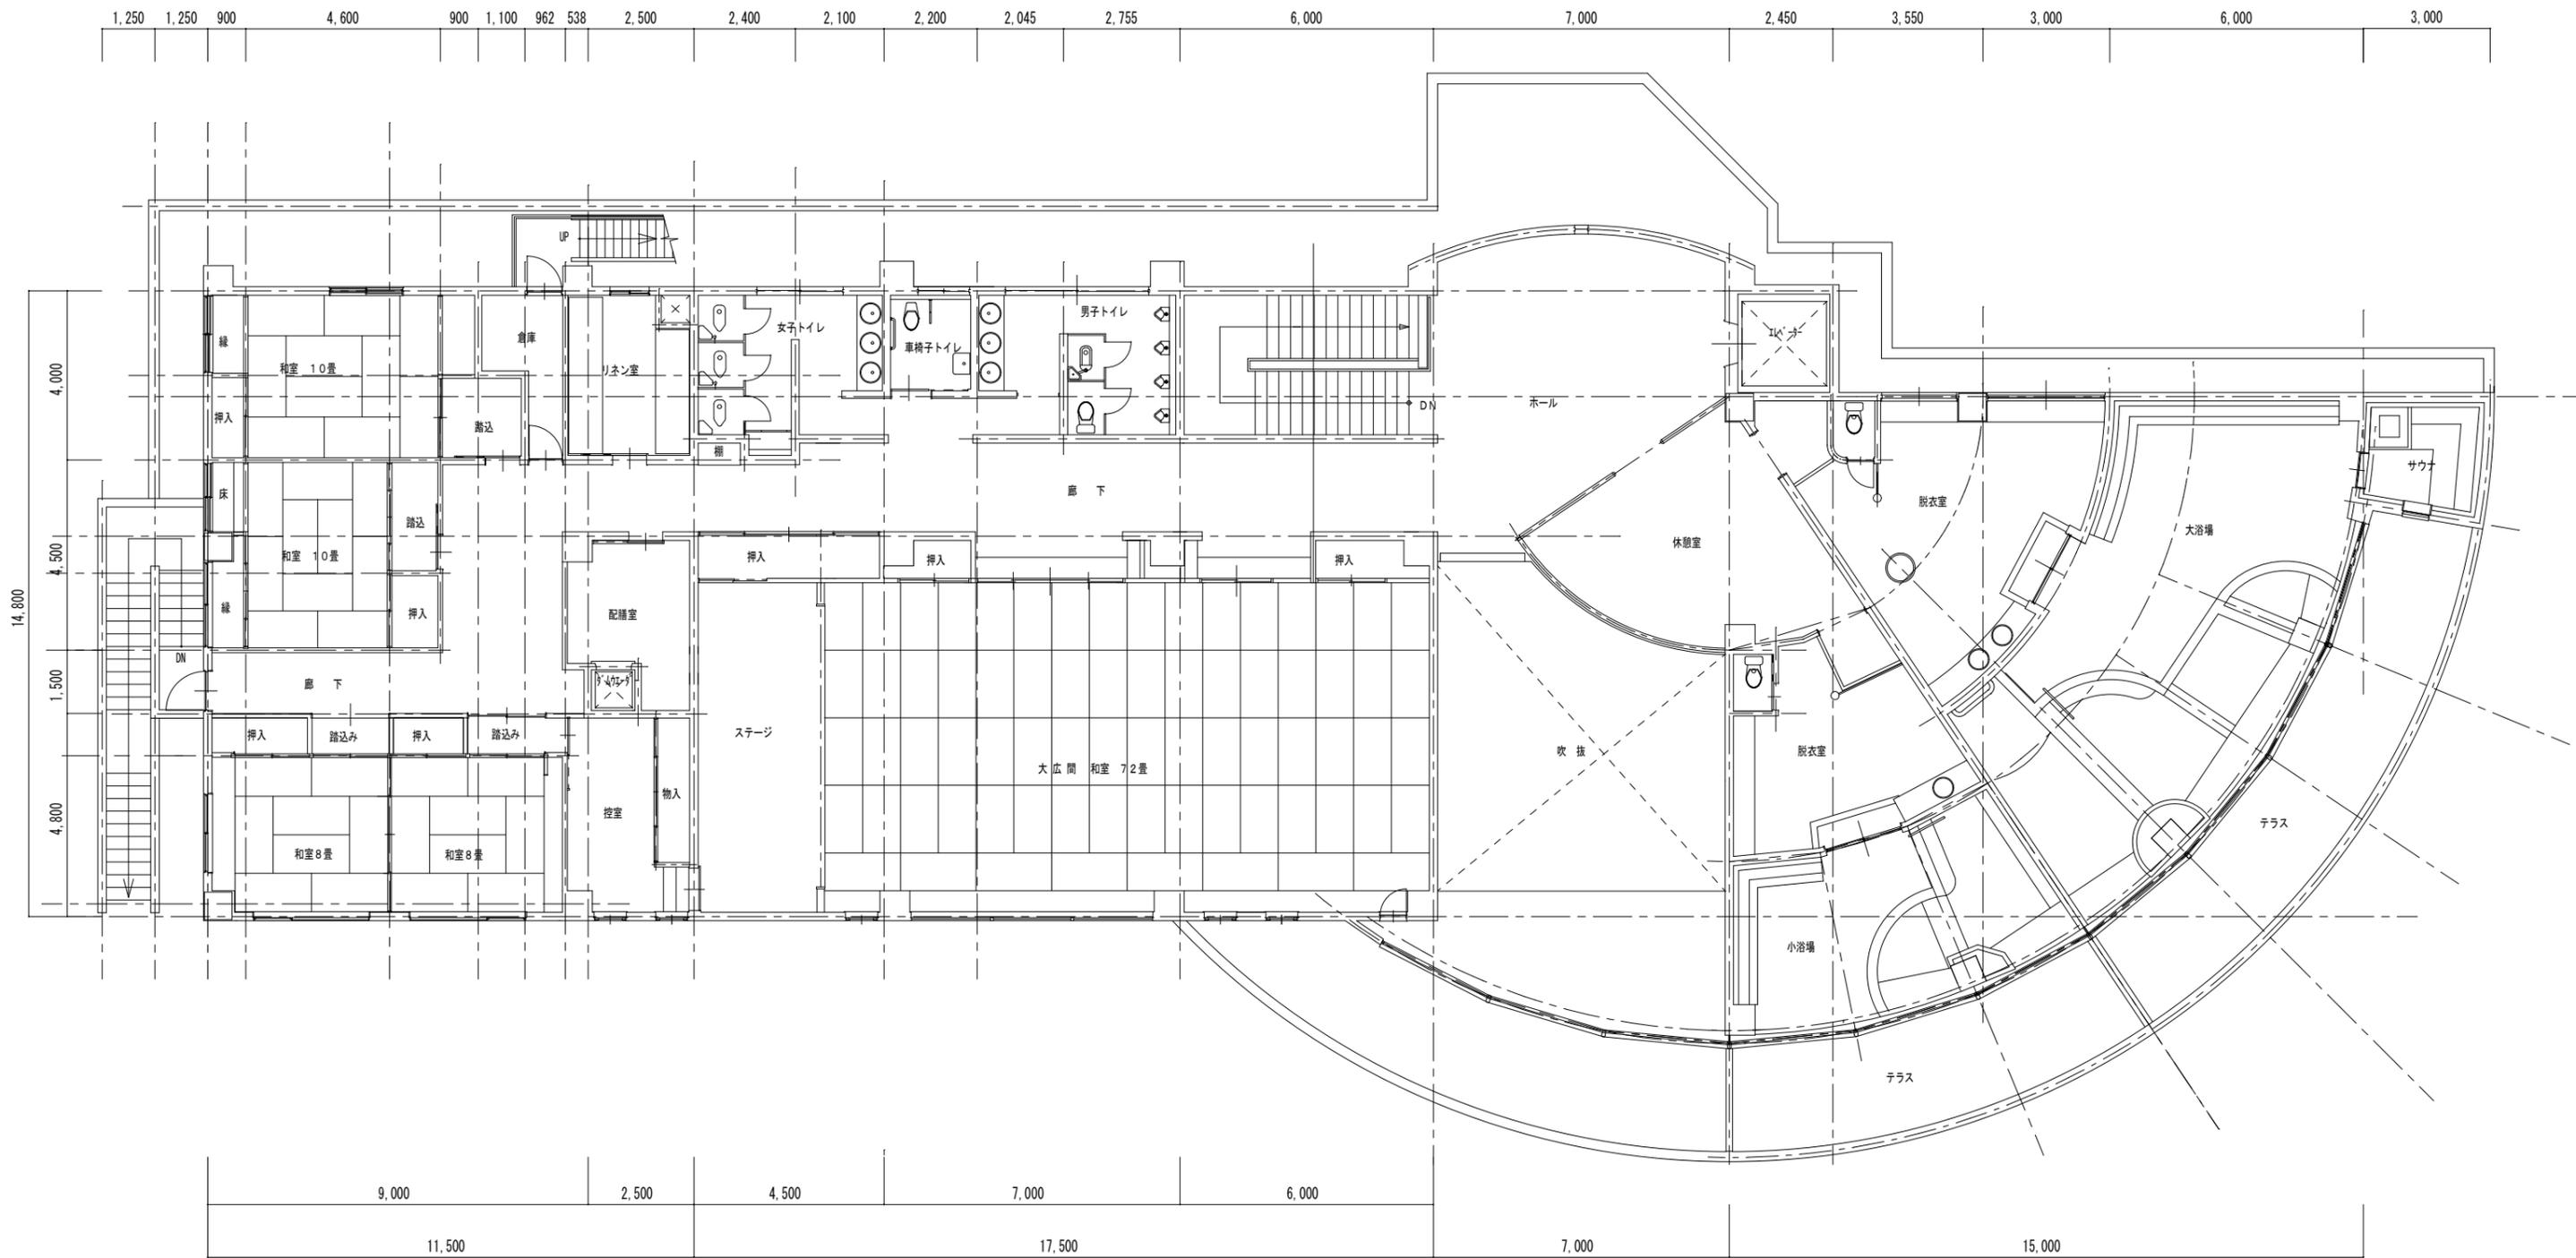

2階平面図